


PLANTA PRIMERA

C/ MAESTRO JOAQUÍN SÁNCHEZ

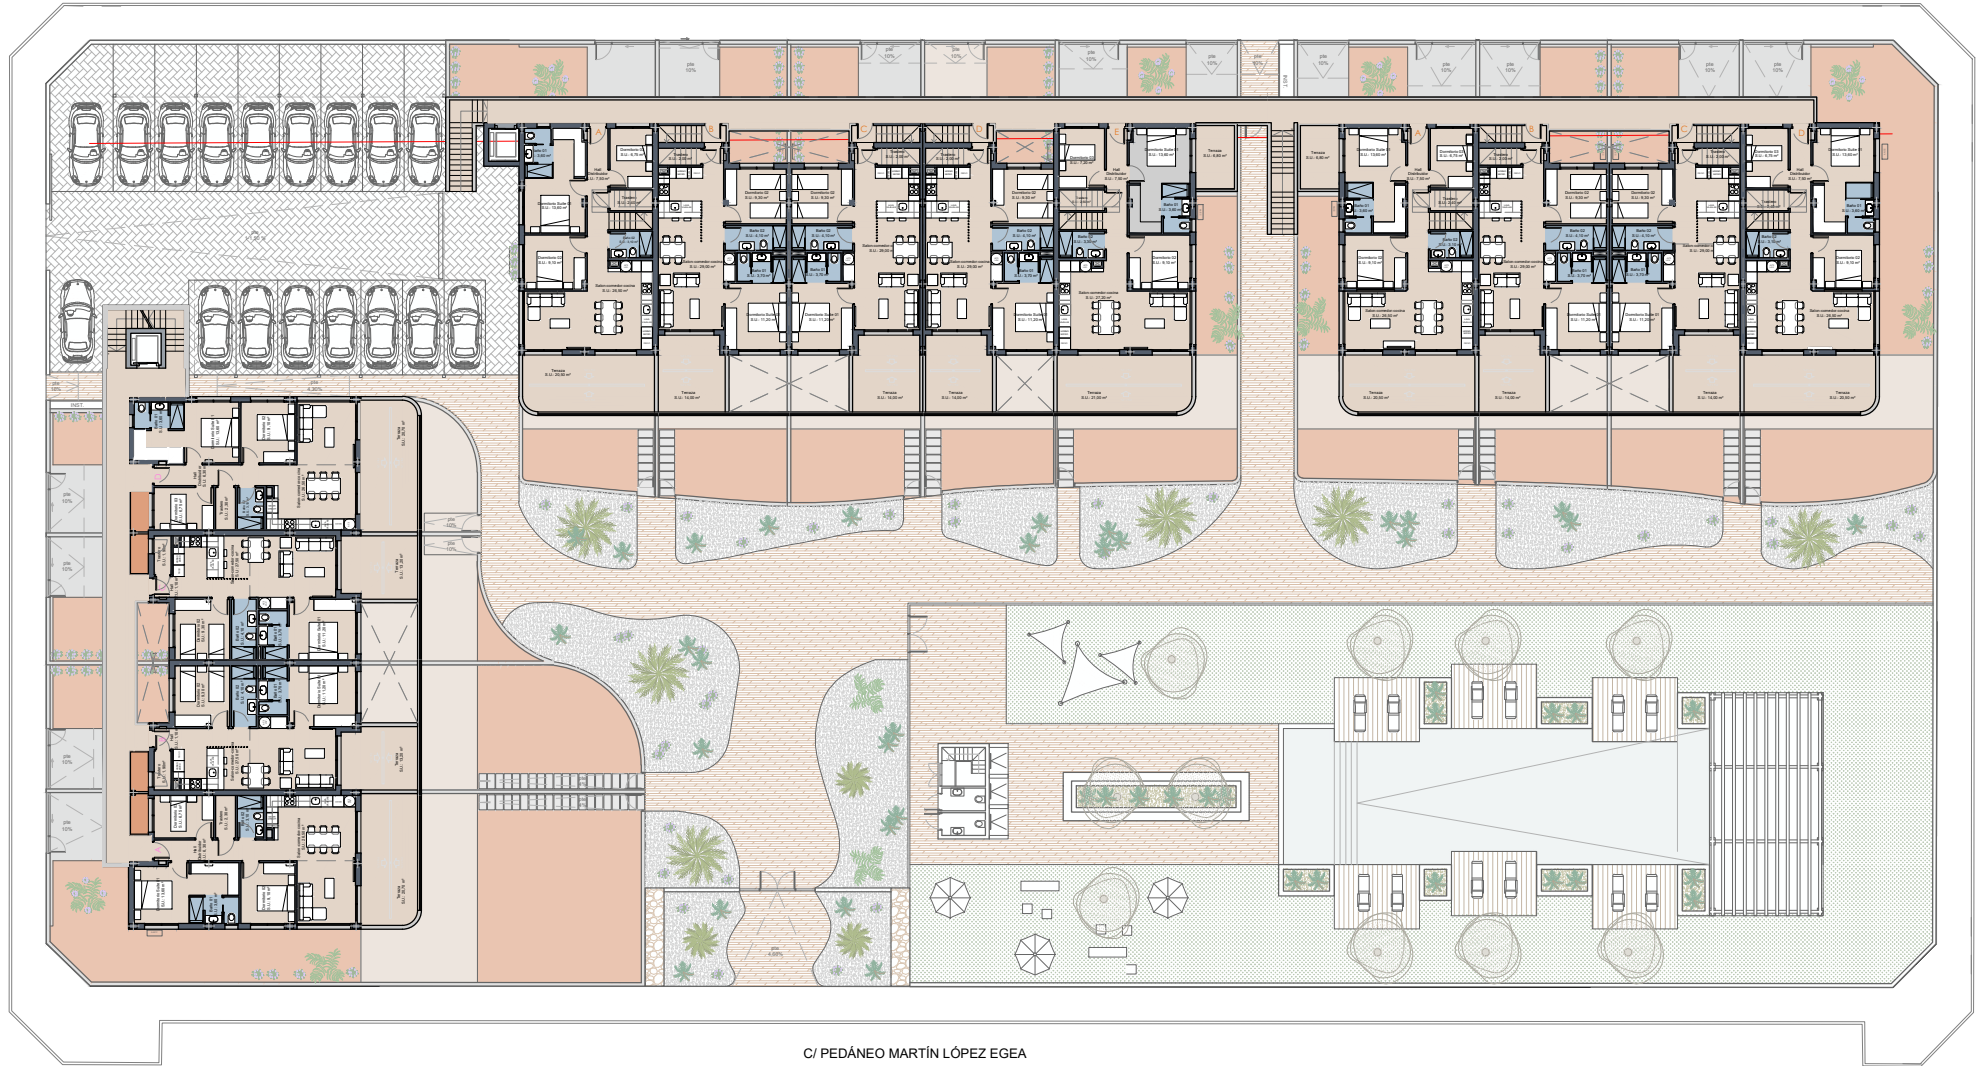

C/ PEDÁNEO MARTÍN LÓPEZ EGEA

SOLARIUM

P2	B3 P2 A	B3 P2 B	B3 P2 C	B3 P2 D
P1	B3 P1 A	B3 P1 B	B3 P1 C	B3 P1 D
PB	B3 PB A	B3 PB B	B3 PB C	B3 PB D

BLOQUE 3

SOLARIUM

P1	B2 P1 A	B2 P1 B	B2 P1 C	B2 P1 D	B2 P1 E
PB	B2 PB A	B2 PB B	B2 PB C	B2 PB D	B2 PB E

BLOQUE 2

SOLARIUM

P1	B1 P1 A	B1 P1 B	B1 P1 C	B1 P1 D	P1
PB	B1 PB A	B1 PB B	B1 PB C	B1 PB D	PB

BLOQUE 1

Avda. JUAN CARLOS I

Avda. JUAN PABLO II